


Vano	Sup. [m ²]	S. fin. [m ²]	RAI
SOGGIORNO	32.10	5.52	0.172
CUCINA	13.54	2.08	0.154
CAMERA 1	14.15	2.76	0.195
CABINA	7.86	0.00	0.000
WC 1	5.04	0.78	0.155
CAMERA 2	9.00	1.56	0.173
CAMERA 3	13.96	2.76	0.198
WC 2	4.80	0.78	0.163
RIPOSTIGLIO	6.30	1.56	0.248
DISP-LAV	6.60	1.61	0.244
WC 3	1.76	0.00	0.000
DISIMPEGNO	8.03	0.00	0.000




PIANTA PIANO TERRA
SCALA 1:100

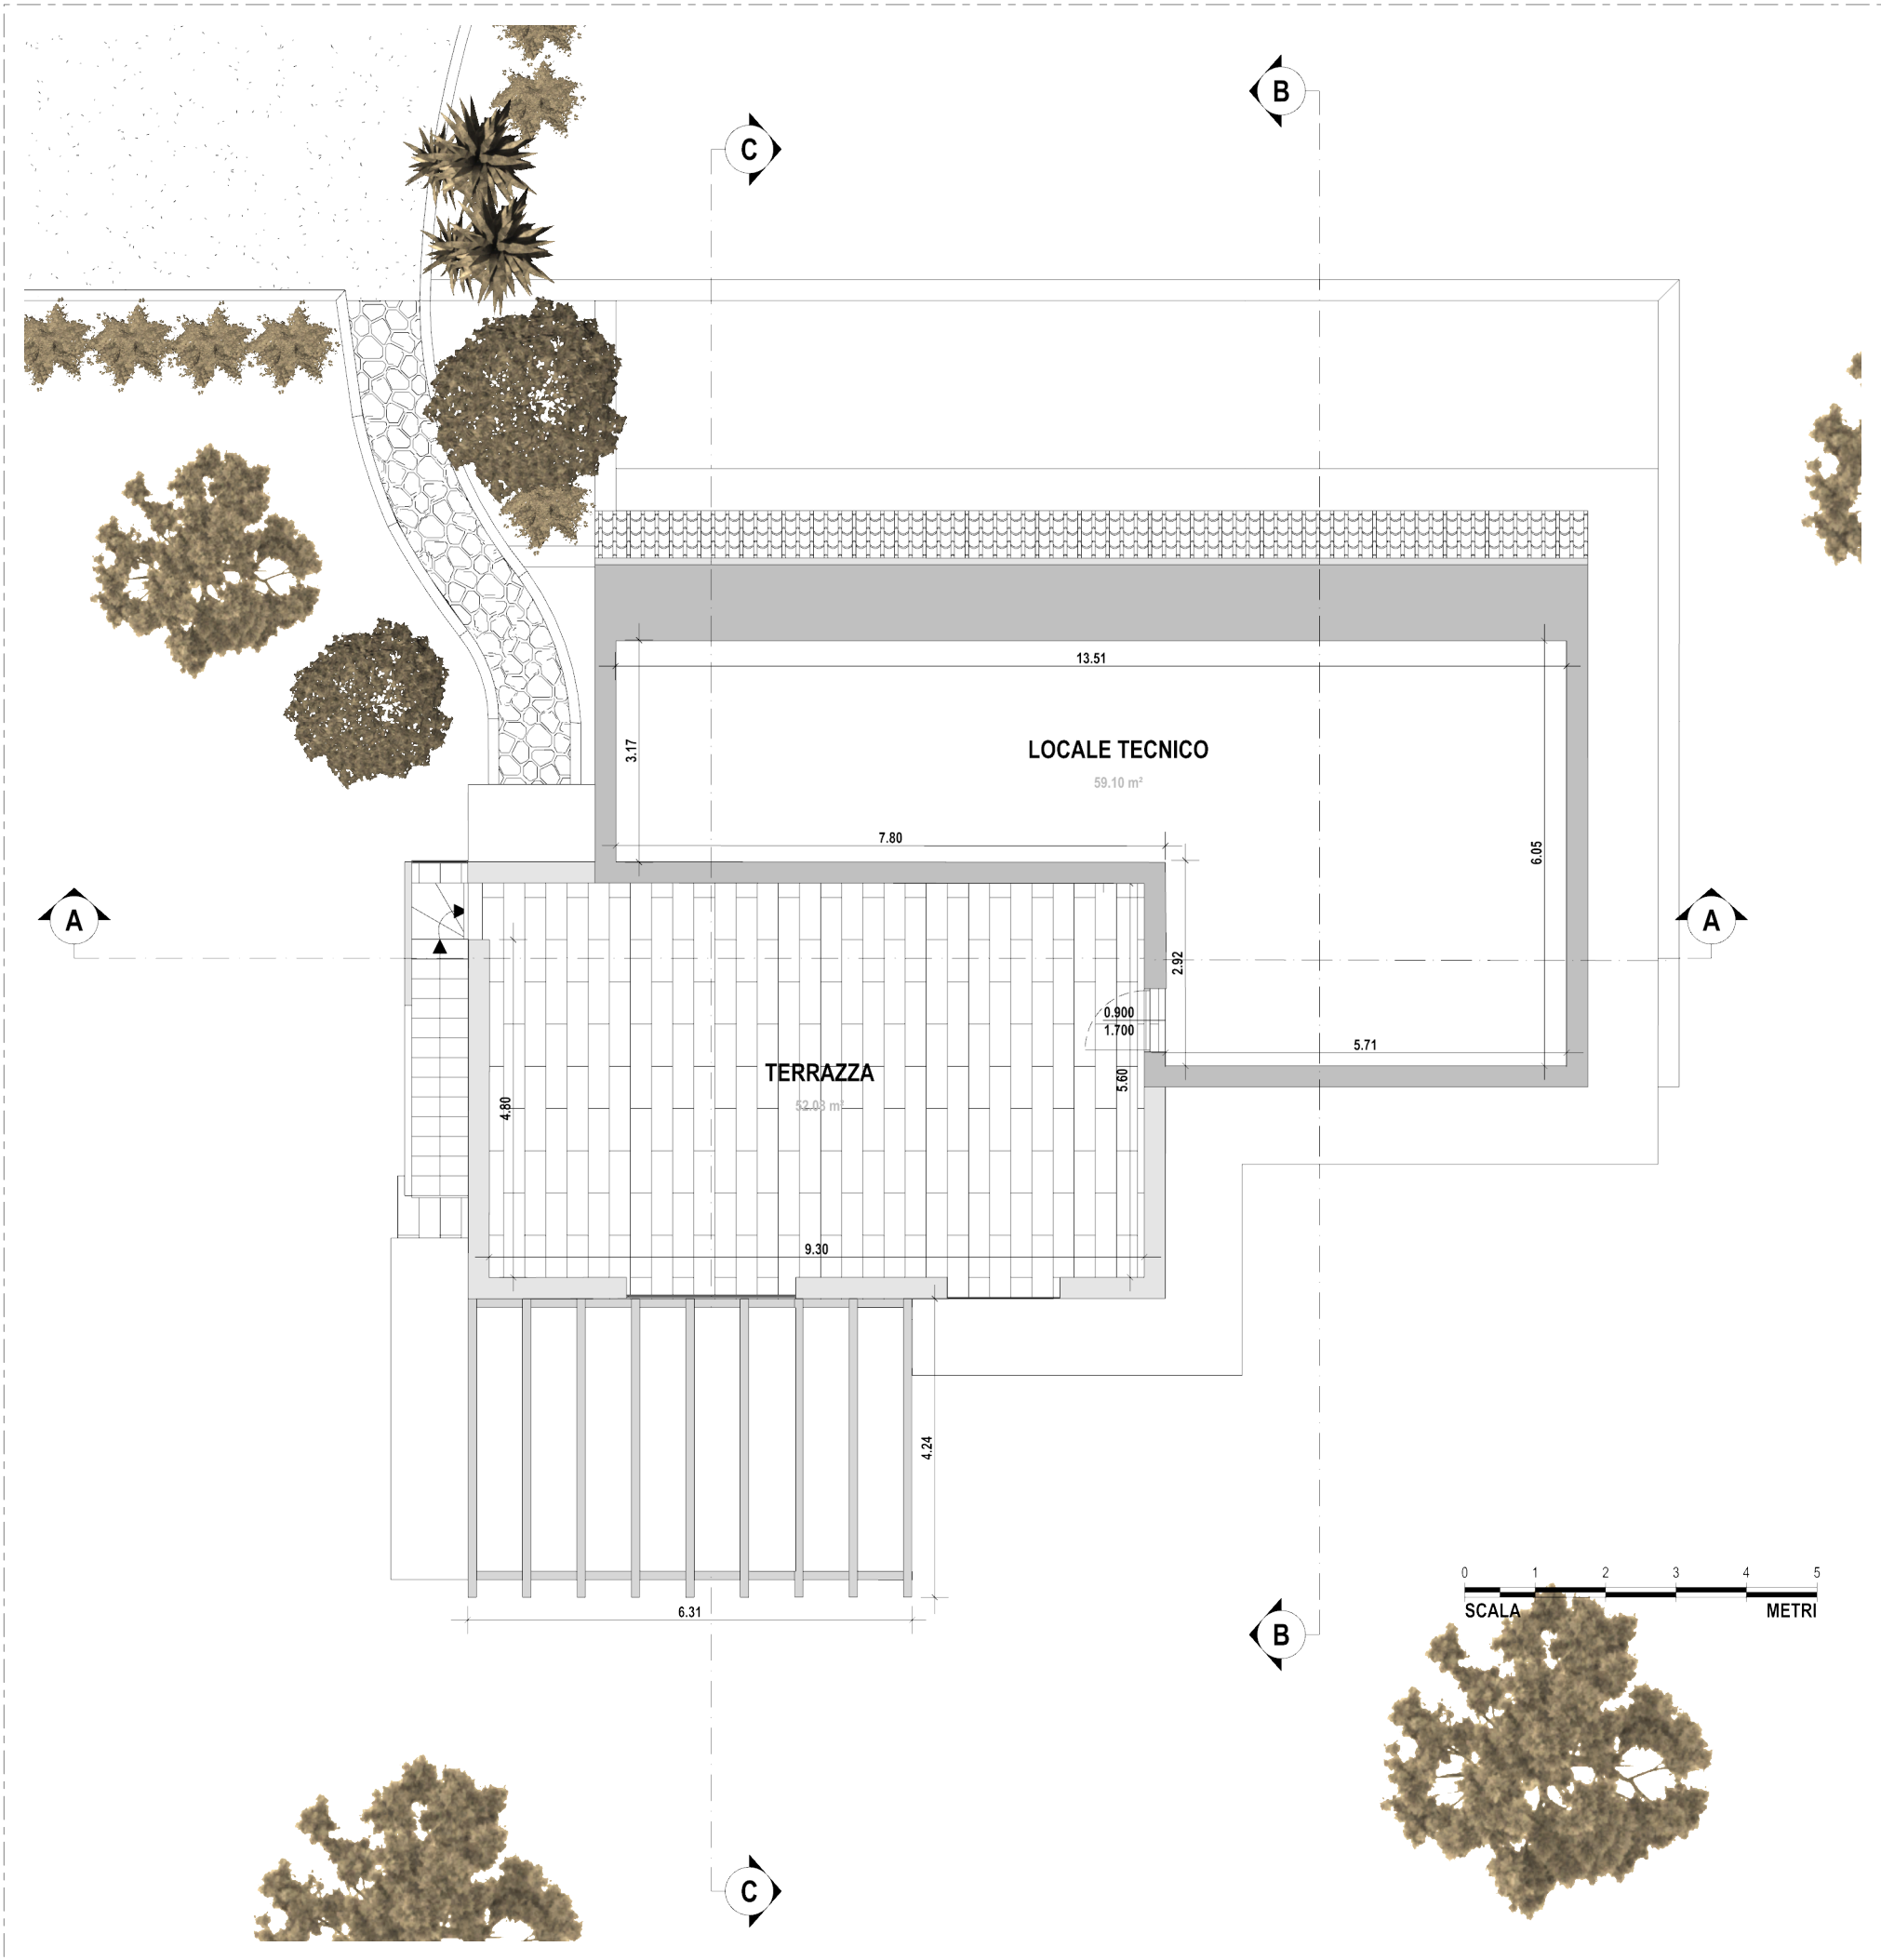

PIANTA PIANO SOTTOTETTO
 SCALA 1:100




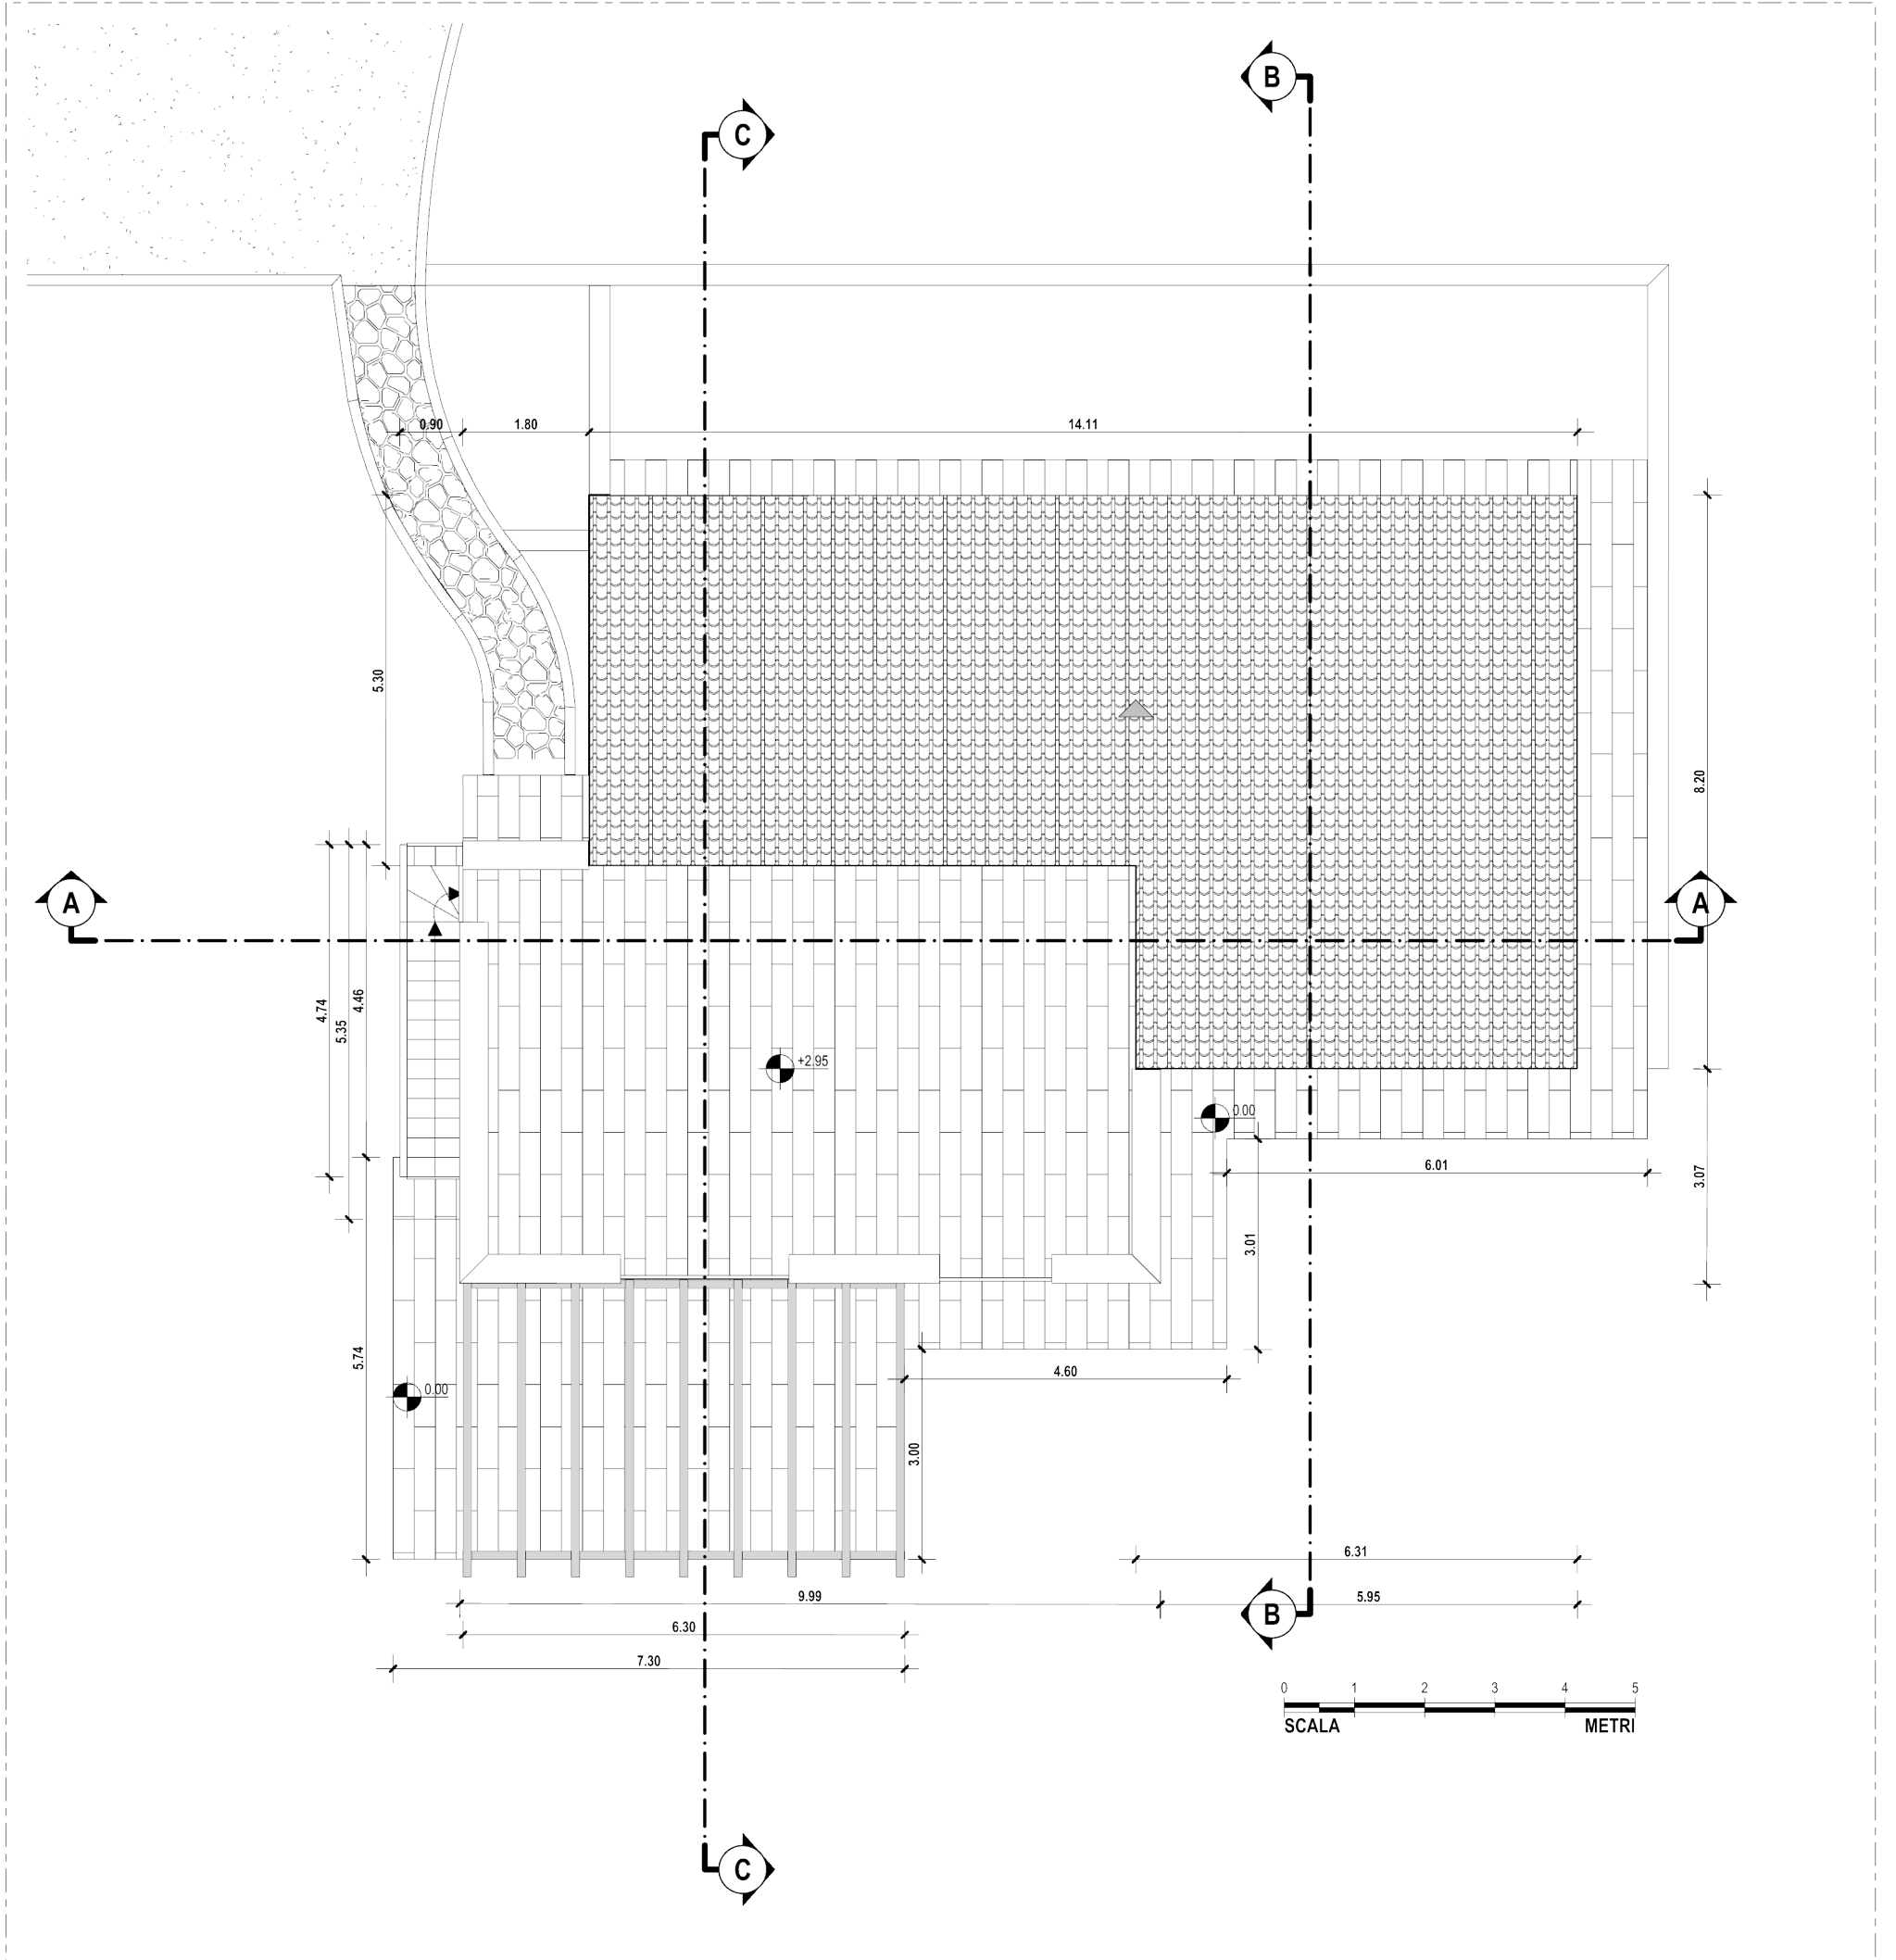


PIANTA DELLE COPERTURE

SCALA 1:100




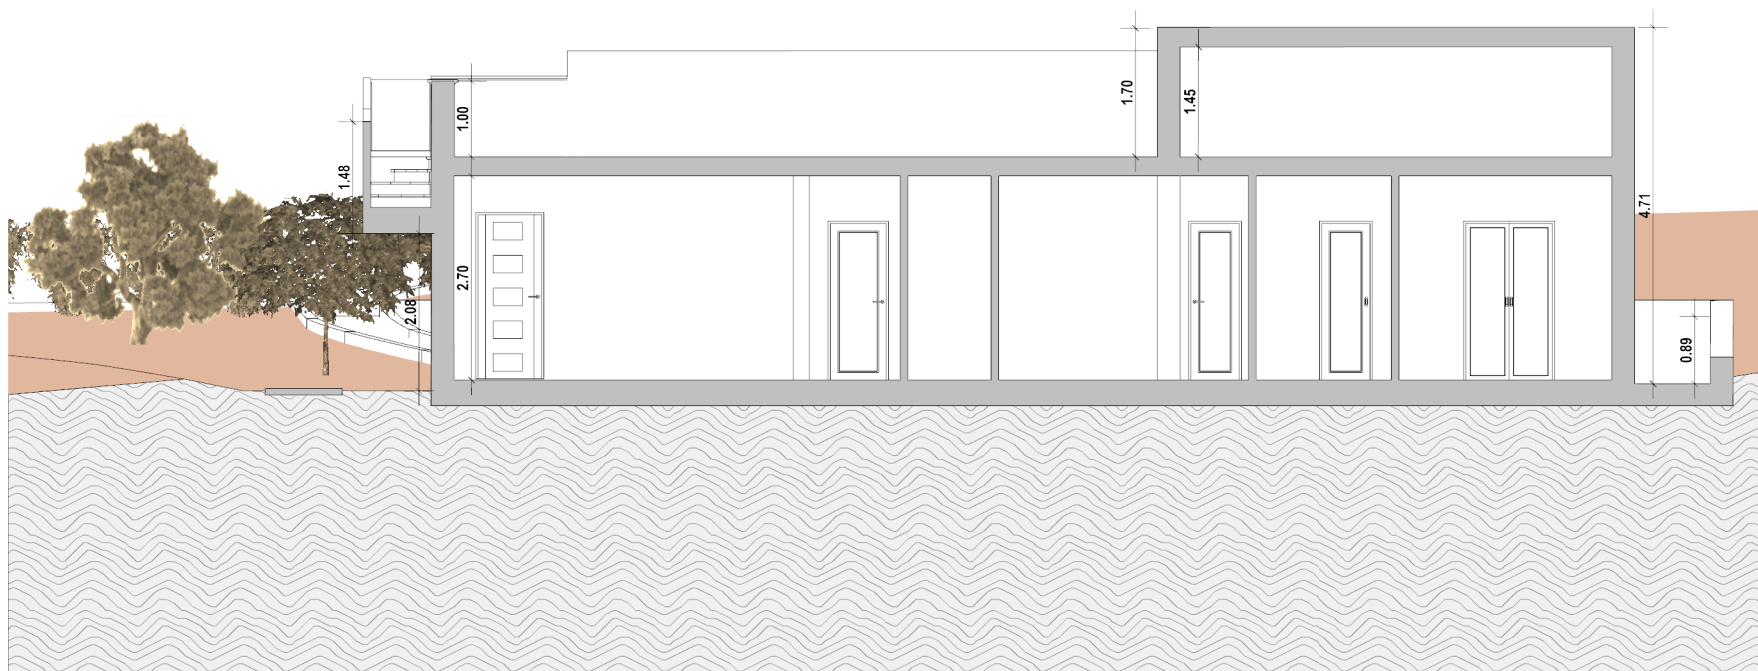


SEZIONE A

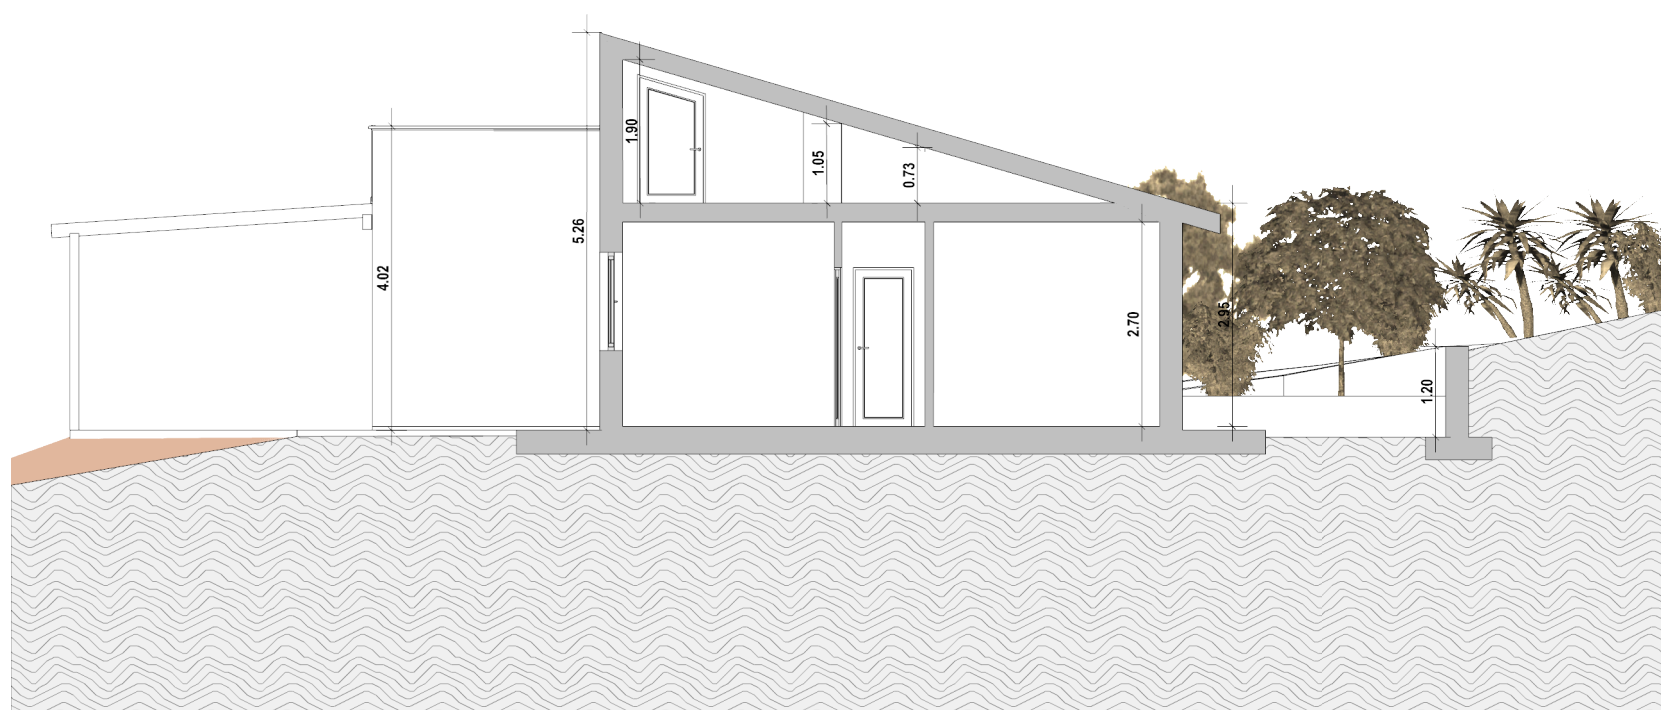


SEZIONE B

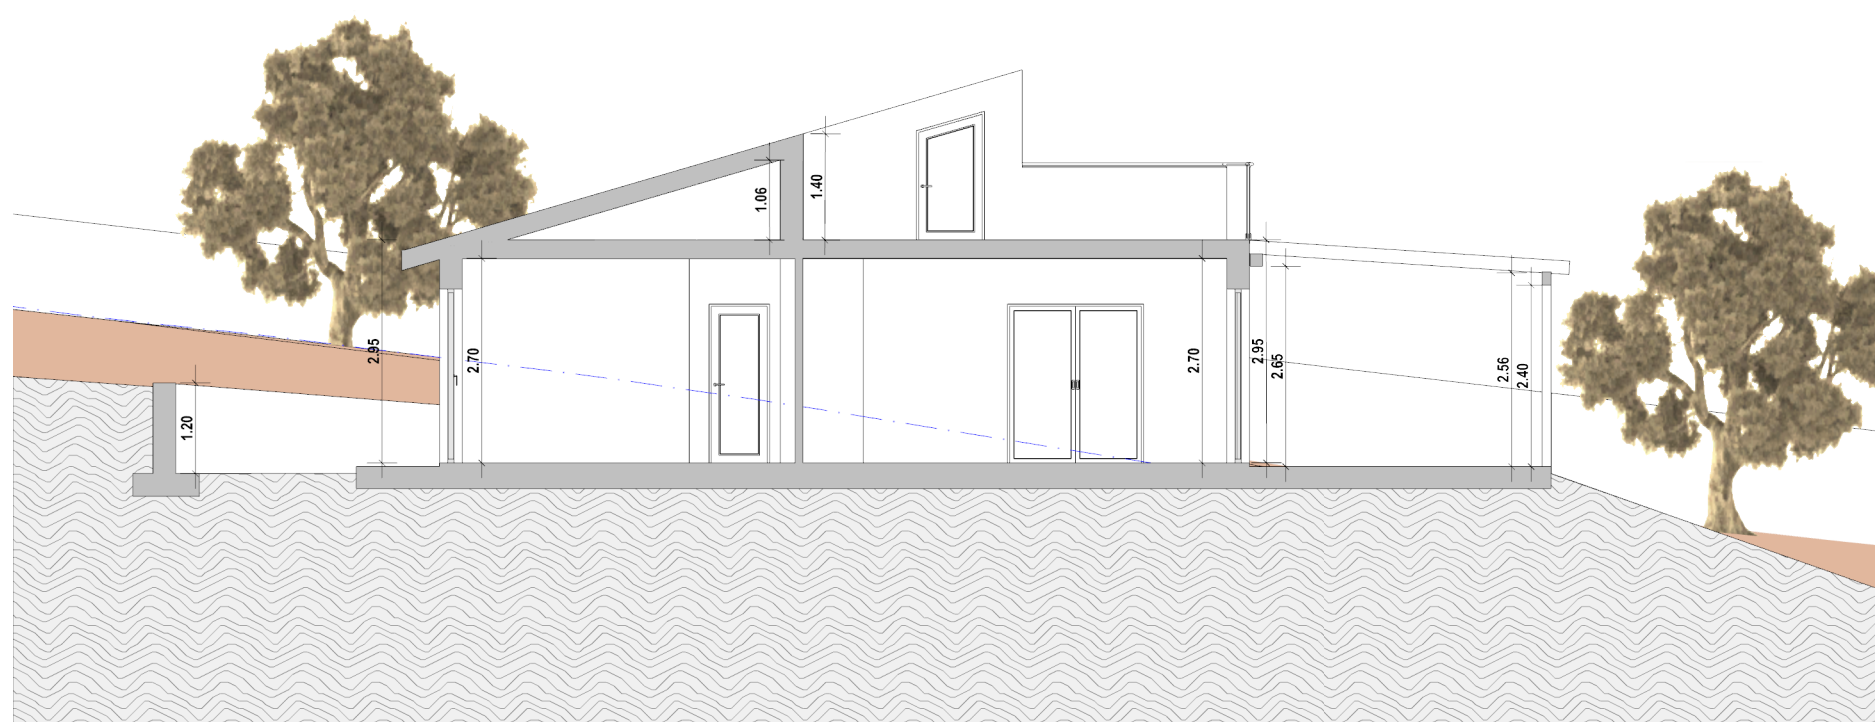


SEZIONE C

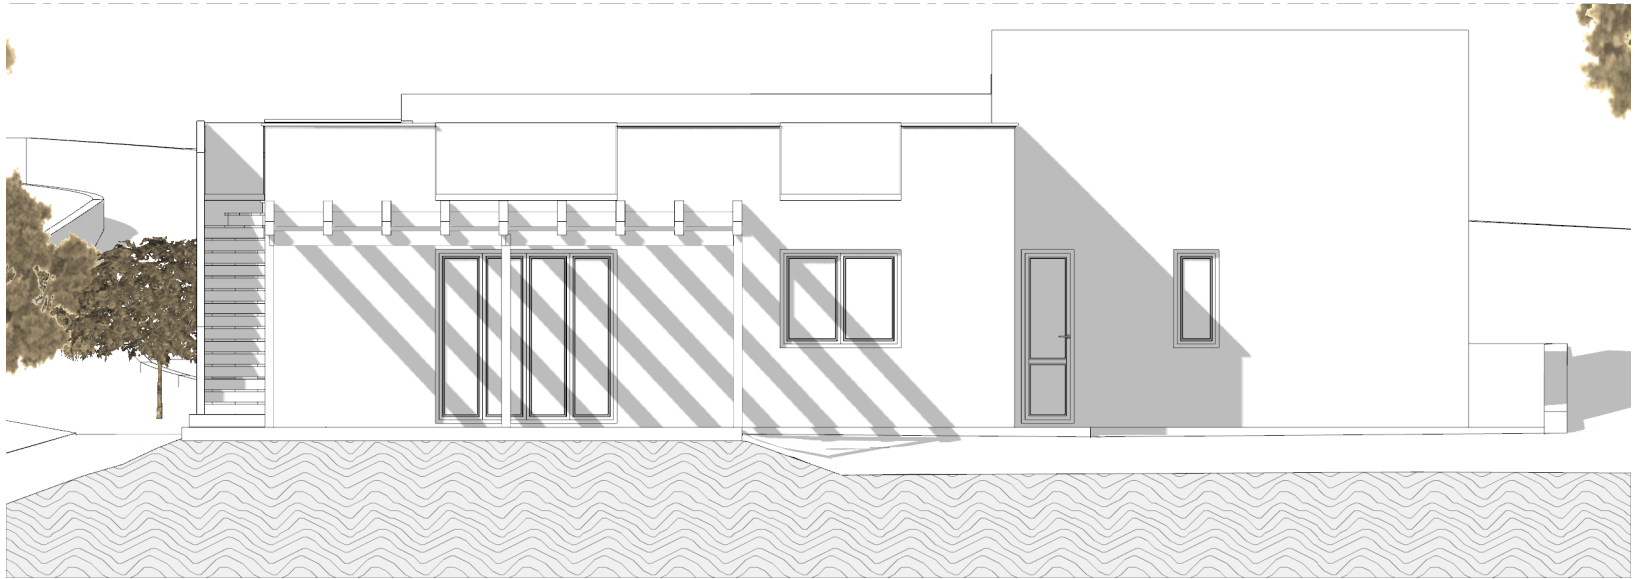


PROSPETTO NORD-EST

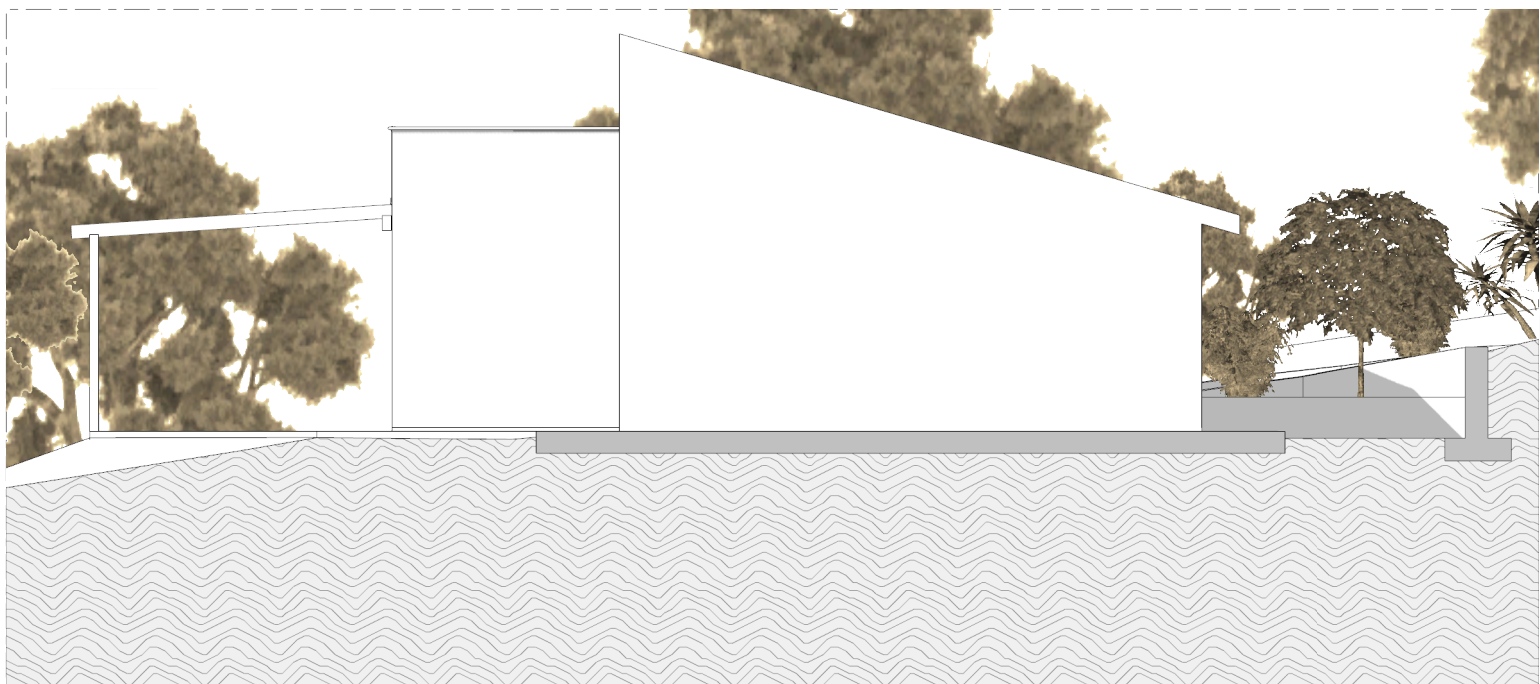

PROSPETTO NORD-OVEST

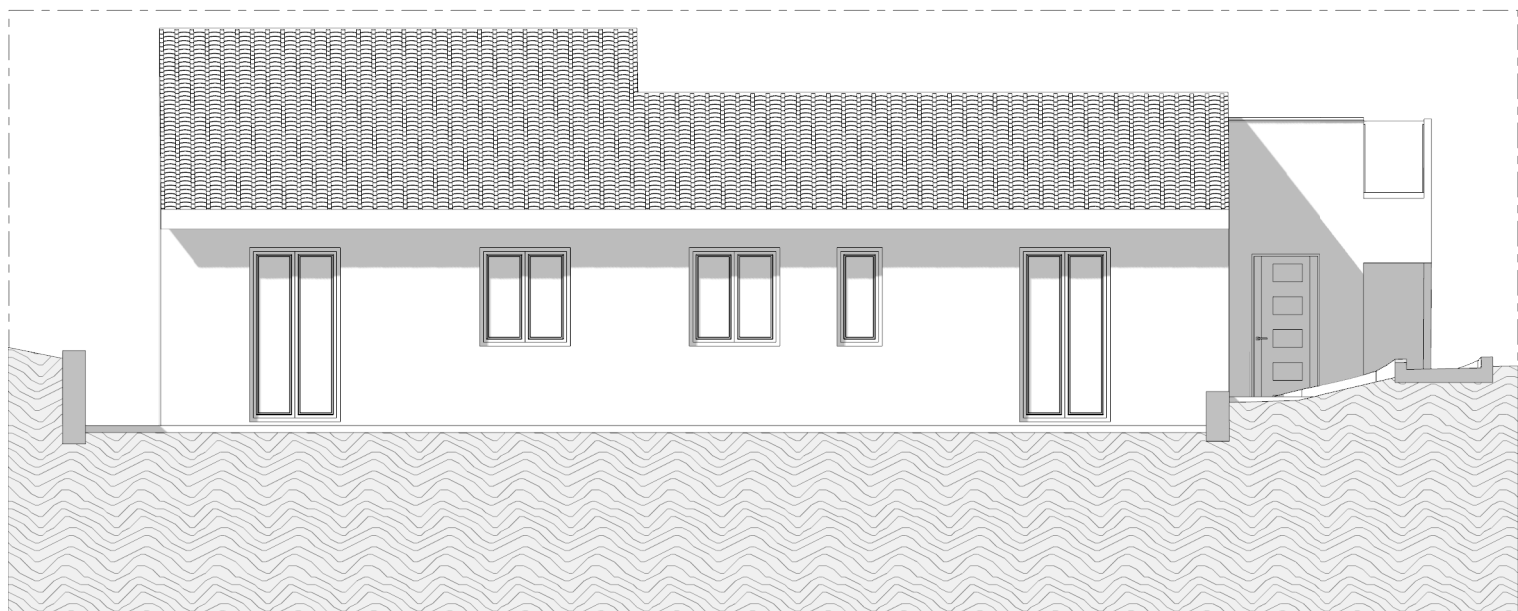

PROSPETTO SUD-OVEST

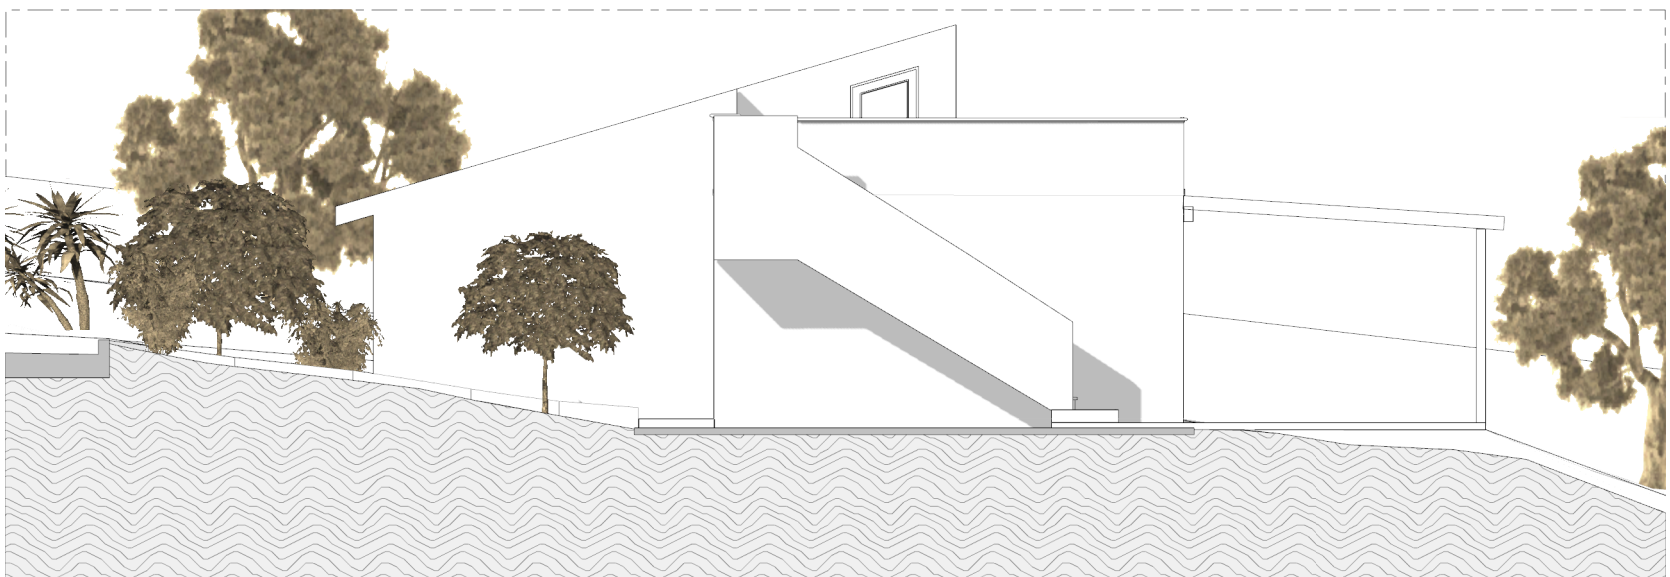

PROSPETTO SUD-EST